



FIRST FLOOR PLAN

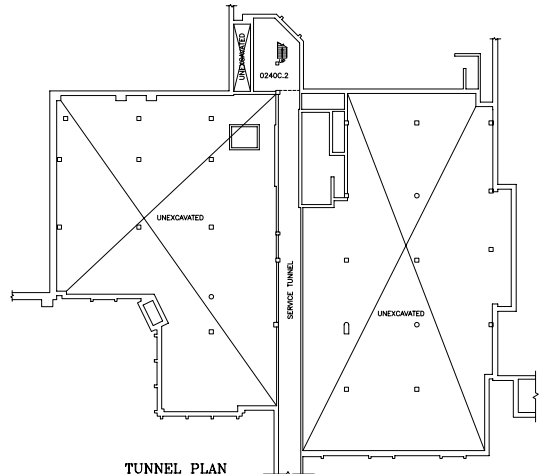

TUNNEL PLAN

<b>THE UNIVERSITY of WESTERN ONTARIO</b>	
PHYSICAL PLANT DEPARTMENT	
	SCALE
	DATE 2006-11-21
	DRAWN R. THOMAS
	CHECKED
	APPROVED
Facilities Engineering & Construction	
SCALE: 1/8" = 1'-0"	
DRAWING TITLE: MINUTEMAN FLOOR PLANS - TUNNEL & LEVEL 01 (TUNNEL AND FIRST FLOOR)	
PROJECT: THAMES HALL AND SOMERVILLE HOUSE	
SHEET NO. 01	

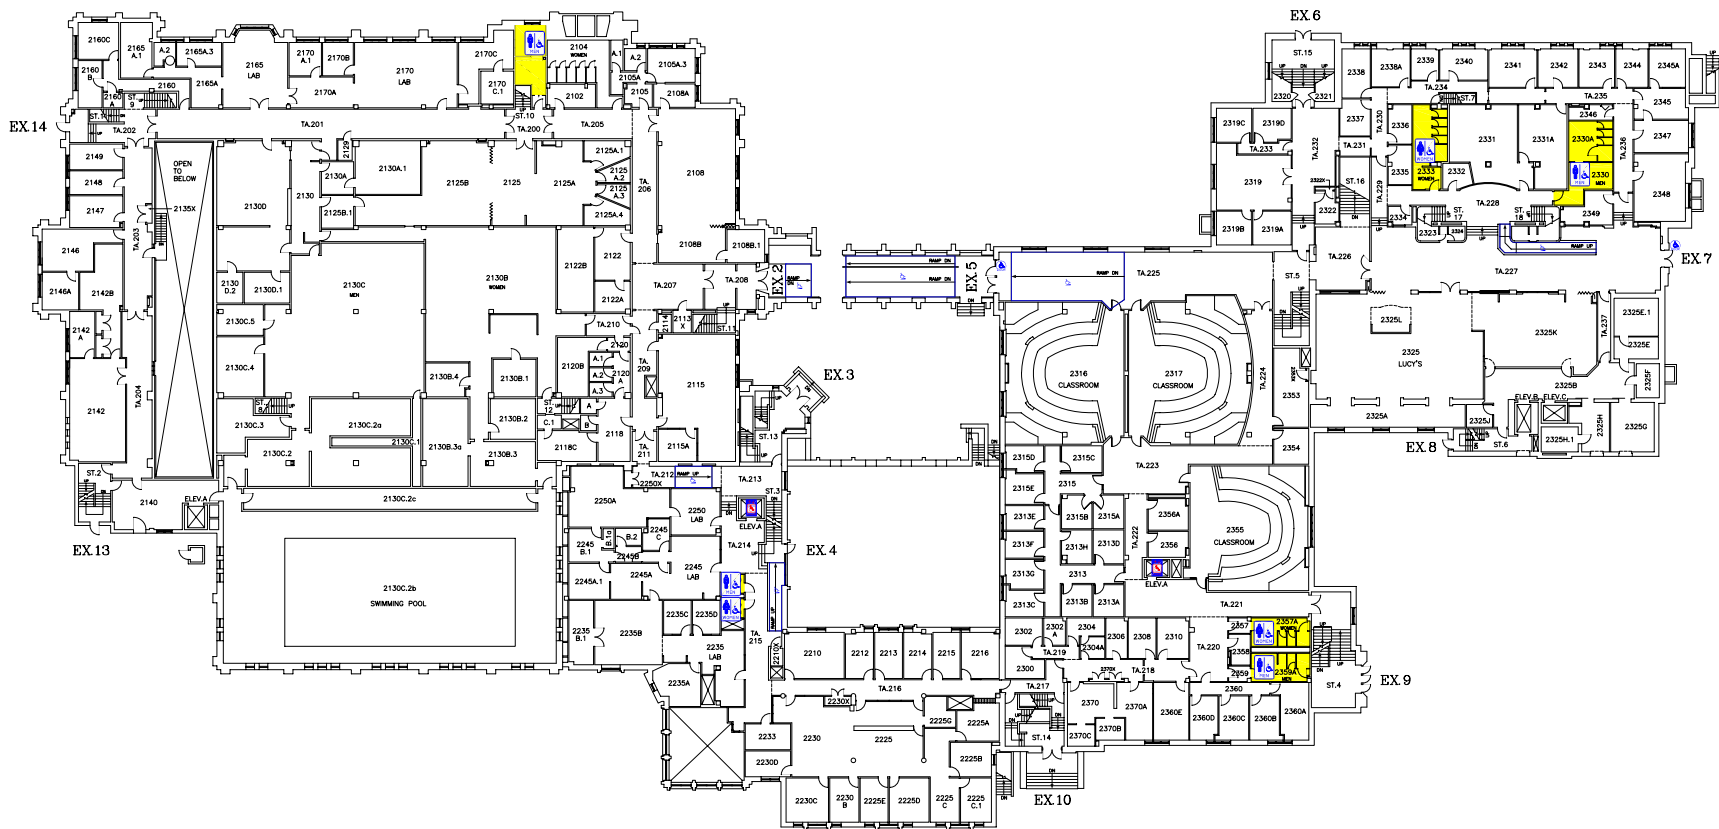


THE UNIVERSITY of WESTERN ONTARIO  
PHYSICAL PLANT DEPARTMENT

	SCALE	DRAWN BY
	DATE	CHECKED BY
	DRAWN	APPROVED
	CHECKED	

Facilities Engineering & Construction

SCALE	DRAWN NO.
MINIATURE FLOOR PLAN - LEVEL 02	THOMAS/MIH
(SECOND FLOOR)	GEOMETRIC ELEV.
THAMES HALL AND SOMERVILLE HOUSE	SHEET
	02

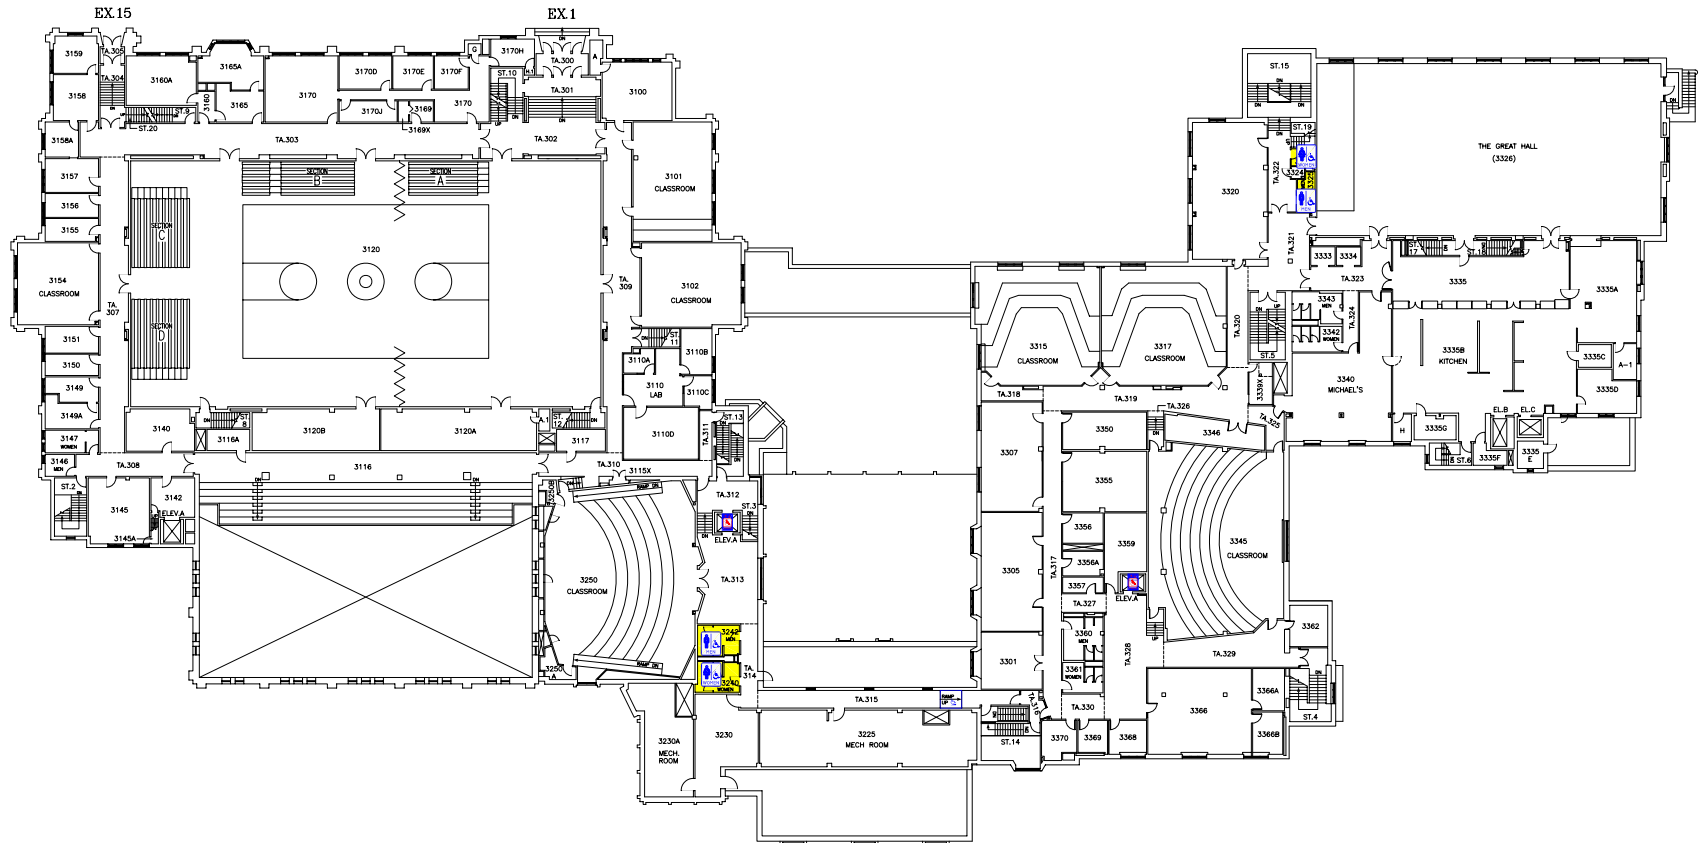

**THE UNIVERSITY of WESTERN ONTARIO**  
**PHYSICAL PLANT DEPARTMENT**

	SCALE	
	DATE	2008-09-13
	DRAWN	R. THOMAS
	CHECKED	
APPROVED		
<b>Facilities Engineering &amp; Construction</b>		DWG FILE NO. THAMES/PHYS
SCALE 0 5 10 15 20 25 30		GEOMETRIC ELEV. 100
MINUTING FLOOR PLAN - LEVEL 03 (THIRD FLOOR)		SHEET <b>03</b>
THAMES HALL AND SOMERVILLE HOUSE		