

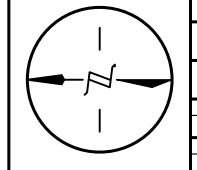
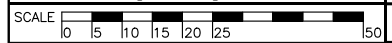


<i>THE UNIVERSITY of WESTERN ONTARIO</i> PHYSICAL PLANT DEPARTMENT	
	SCALE
	DATE 2007-01-08
	DRAWN R. THOMAS
	CHECKED
	APPROVED
Facilities Engineering & Construction	
SCALE 	
MINIATURE FLOOR PLAN - LEVEL 01 (BASEMENT FLOOR PLAN)	
CHEMISTRY BUILDING	
DWG. FILE No. CHB\MIN	SHEET 01
GEODETTIC ELEV.	

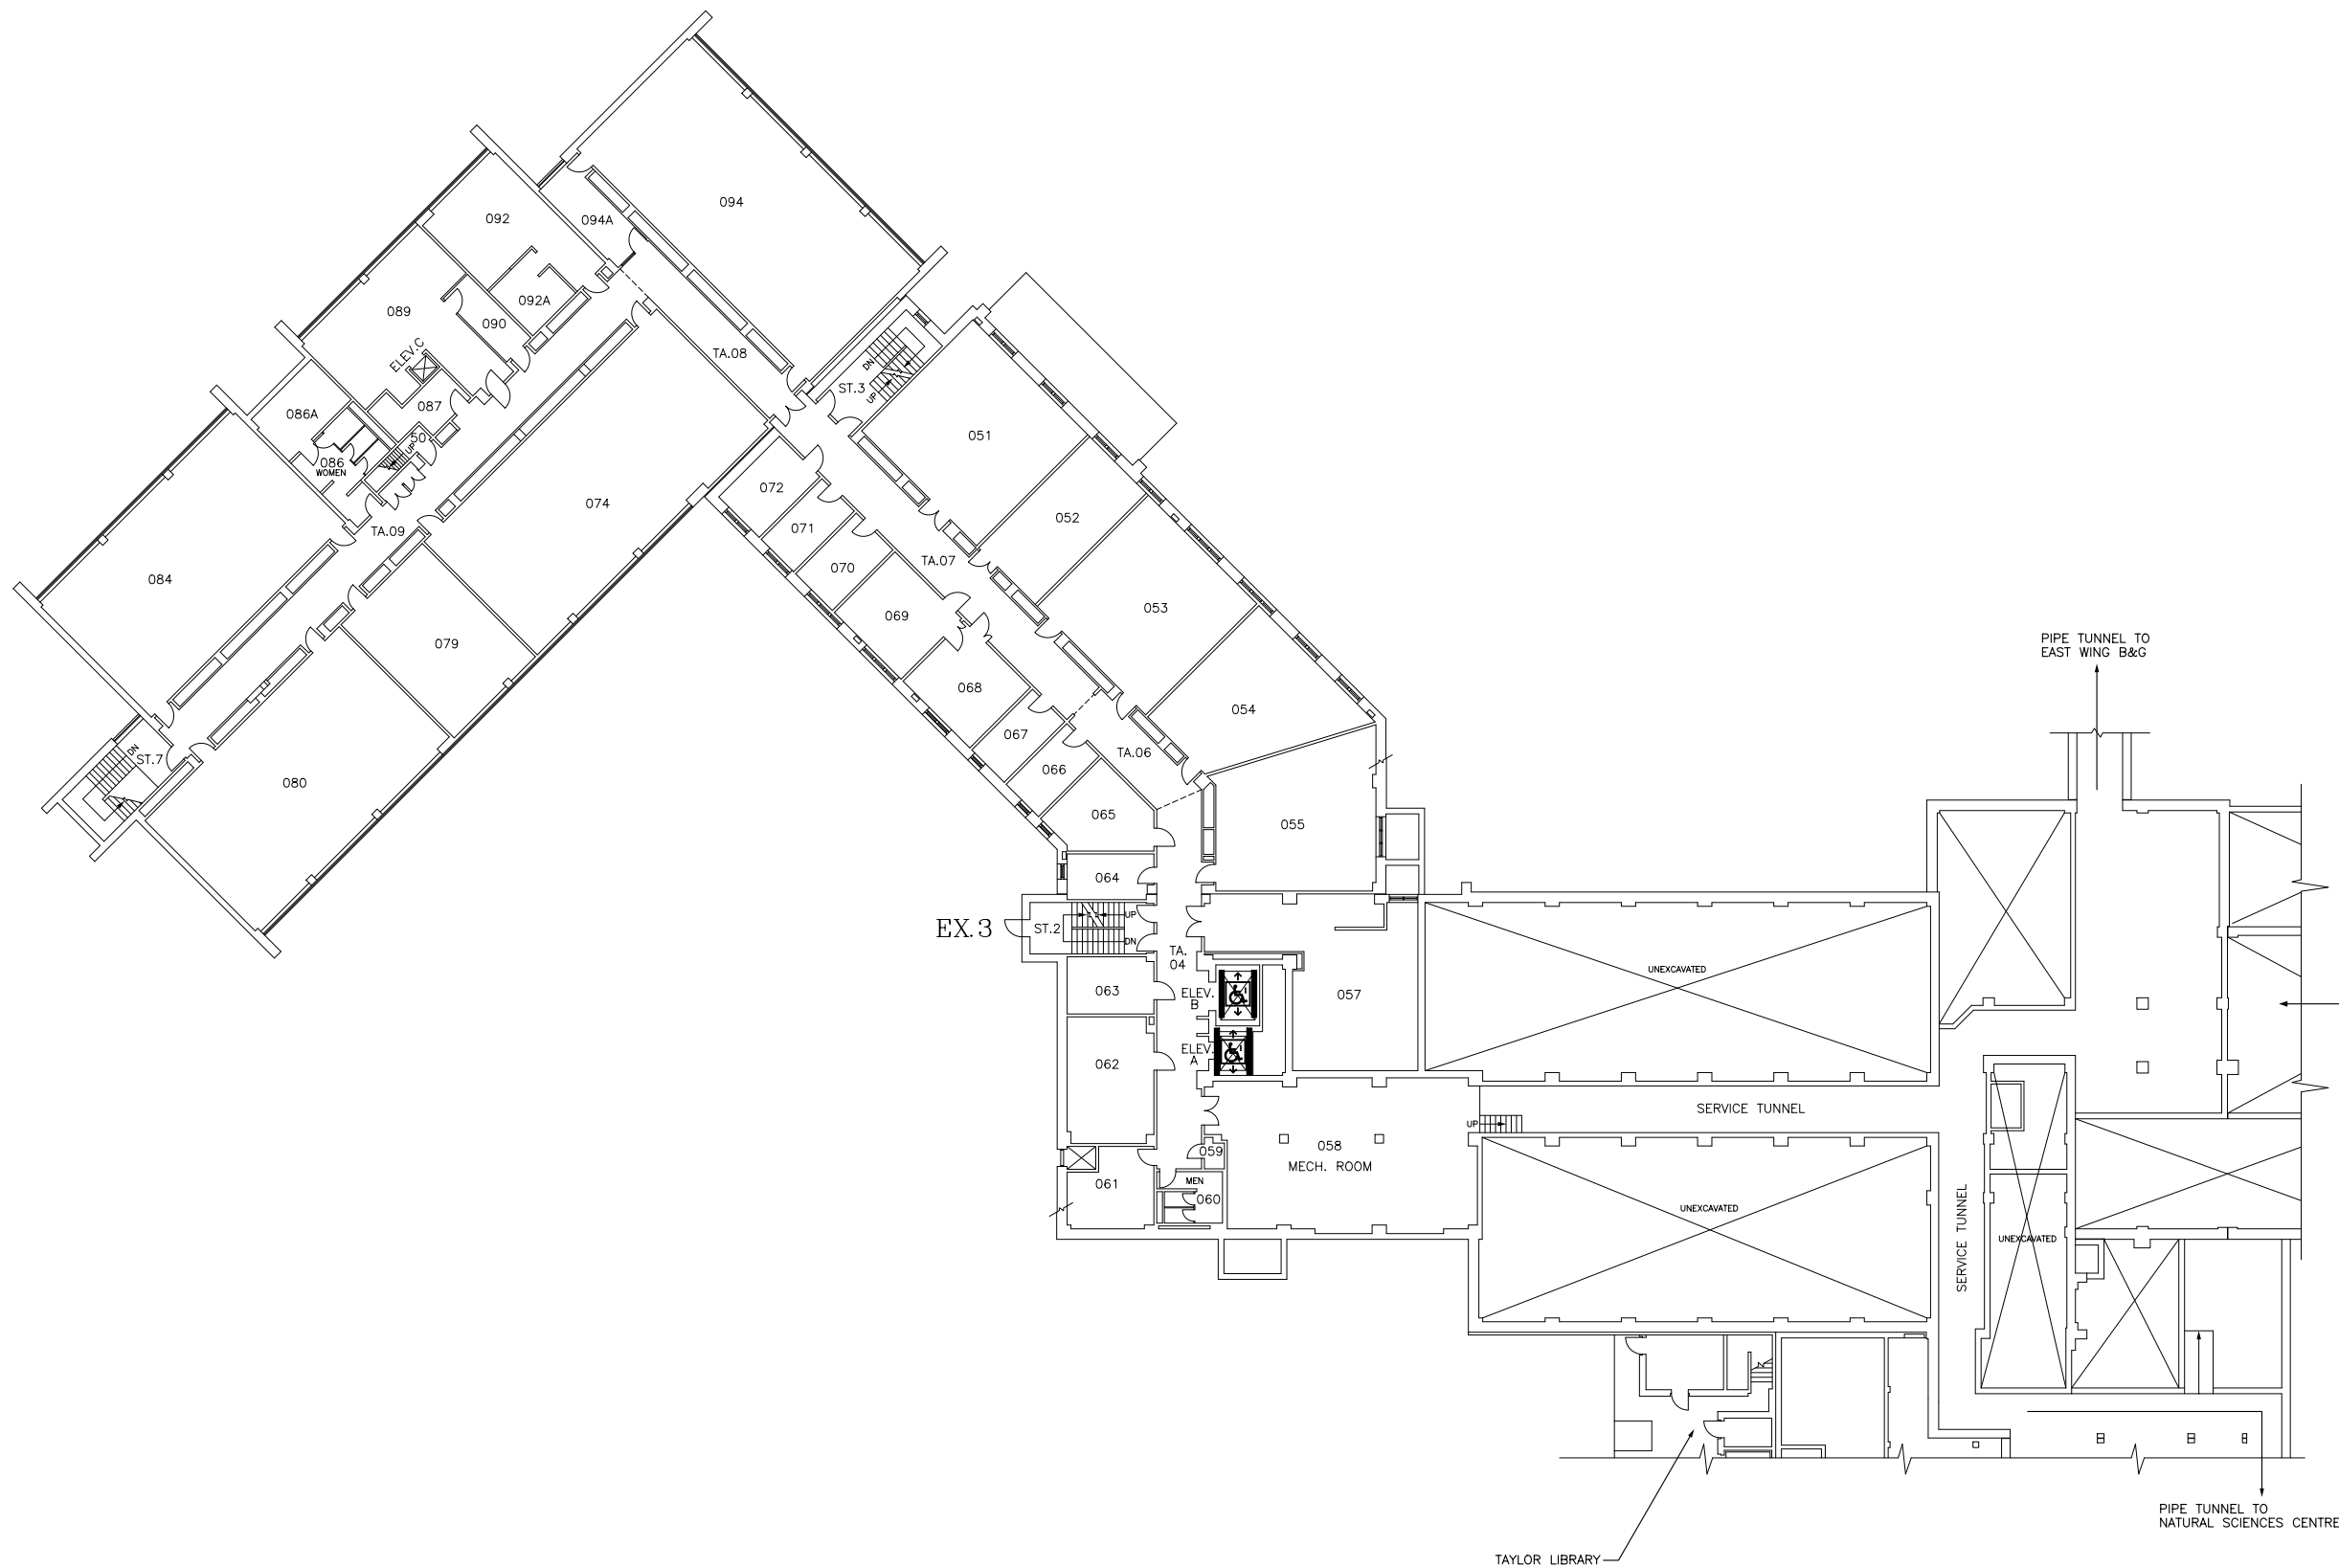

THE UNIVERSITY of WESTERN ONTARIO
PHYSICAL PLANT DEPARTMENT

	SCALE
	DATE 2004-11-10
	DRAWN R.T. / L.S.
	CHECKED
	APPROVED
Facilities Engineering & Construction	
SCALE 50	DWG. FILE No. CHB\MIN
MINIATURE FLOOR PLAN - LEVEL 02 (LOWER GROUND FLOOR PLAN)	
CHEMISTRY BUILDING	
SHEET	02

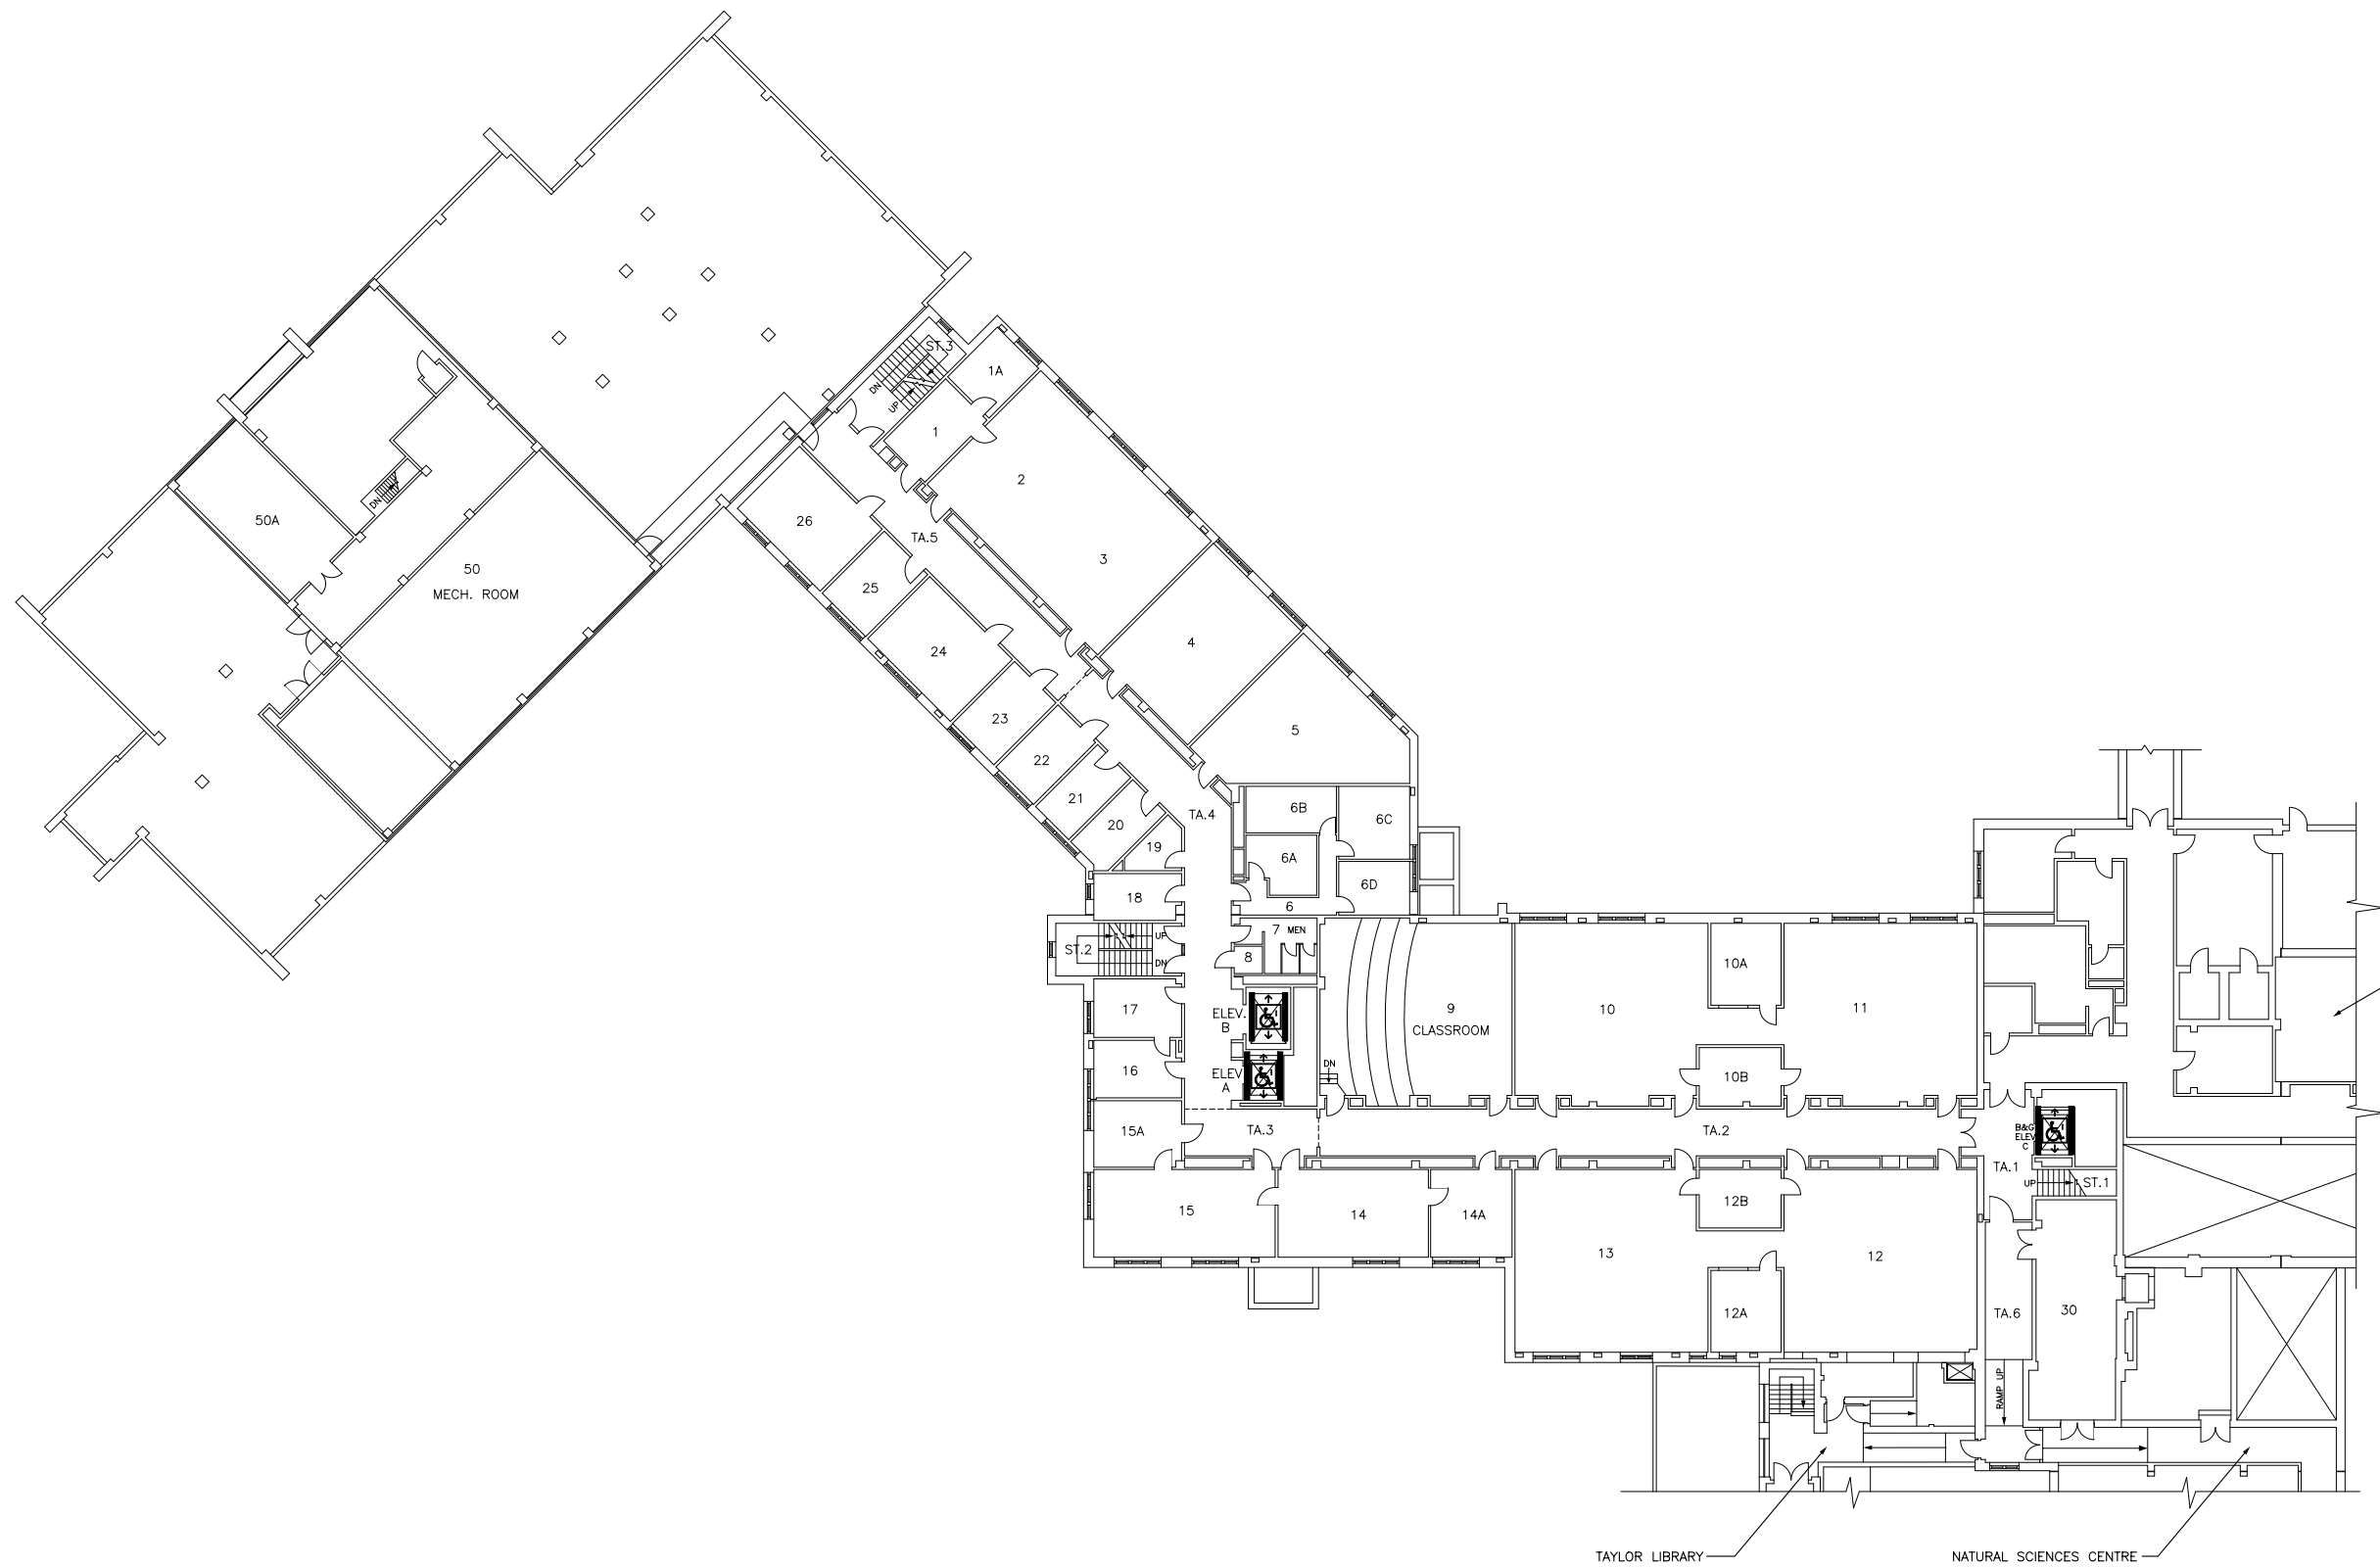

THE UNIVERSITY of WESTERN ONTARIO
PHYSICAL PLANT DEPARTMENT

SCALE	
DATE	2006-09-19
DRAWN	R.T. / L.S.
CHECKED	
APPROVED	


Facilities Engineering & Construction
 DWG. FILE No. CHB\MIN

SCALE 0 5 10 15 20 25 50
 GEODETIC ELEV.

MINIATURE FLOOR PLAN - LEVEL 03
 (GROUND FLOOR PLAN)

CHEMISTRY BUILDING

SHEET
03

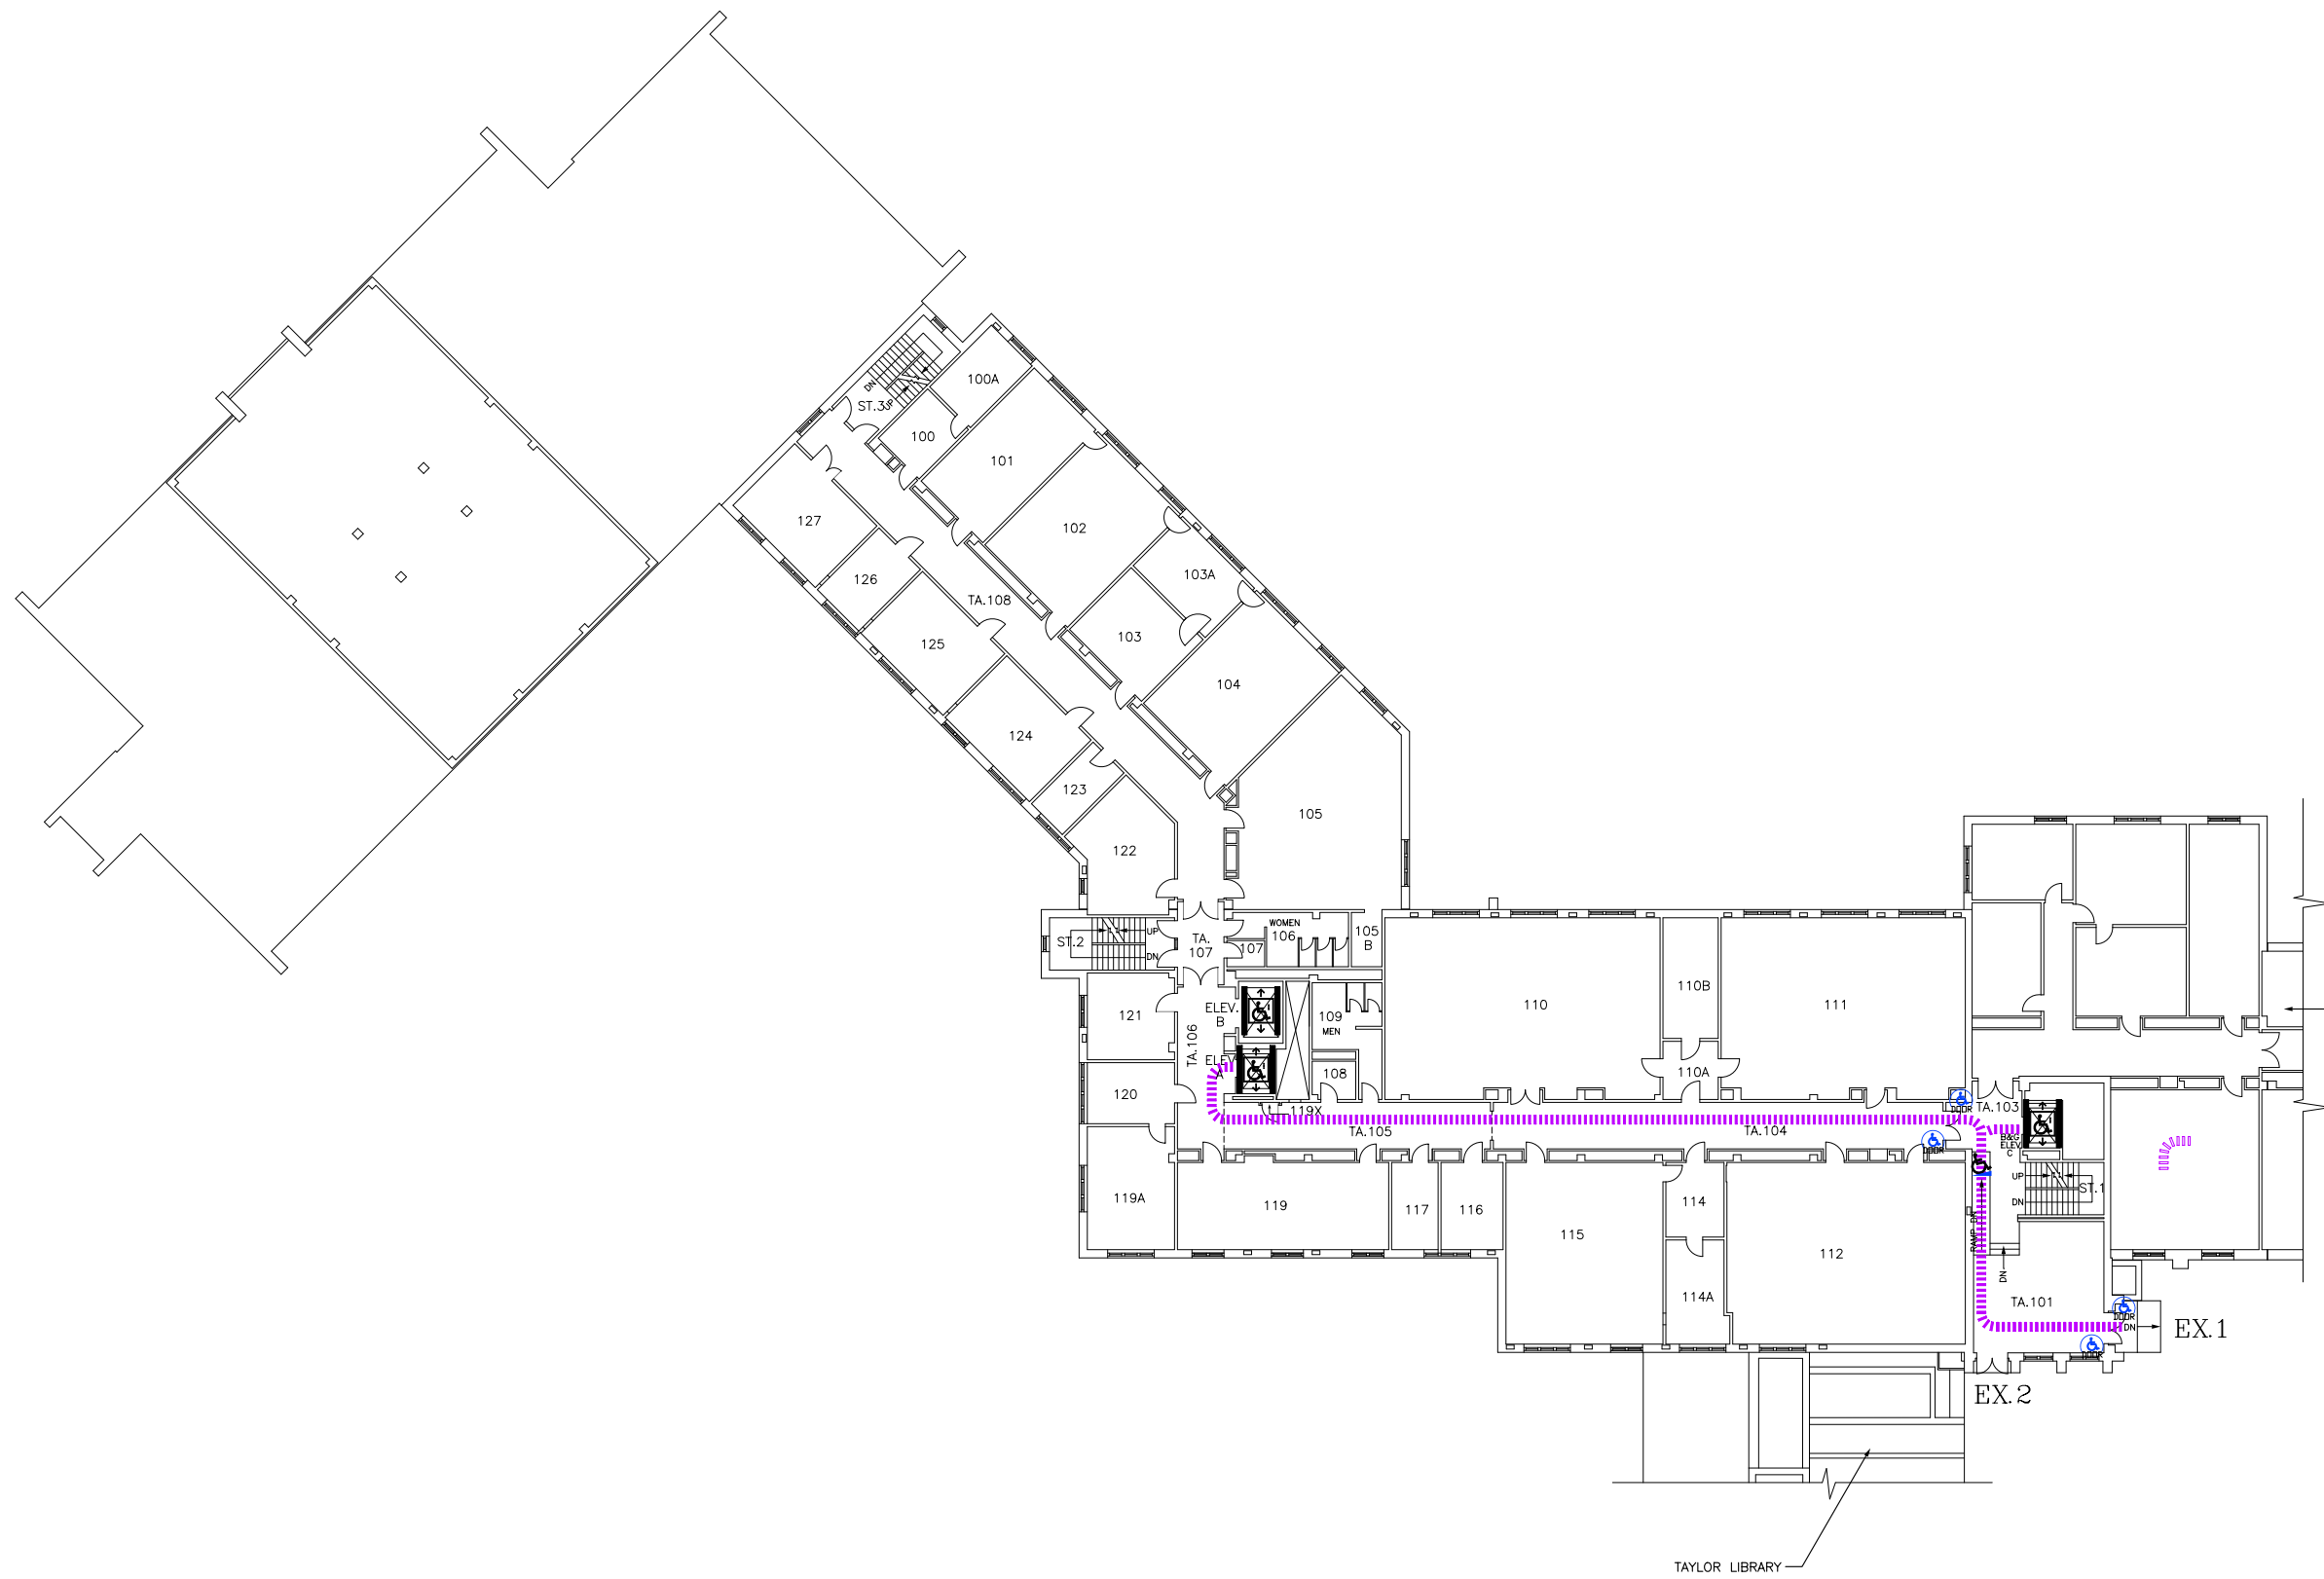

BIOLOGICAL & GEOLOGICAL SCIENCES BUILDING

TAYLOR LIBRARY

THE UNIVERSITY of WESTERN ONTARIO
 PHYSICAL PLANT DEPARTMENT

	SCALE
	DATE 2004-11-10
	DRAWN R.T. / L.S.
	CHECKED
	APPROVED
	DWG. FILE No. CHB\MIN
	GEODETTIC ELEV.


Facilities Engineering & Construction

SCALE 0 5 10 15 20 25 50


MINIATURE FLOOR PLAN - LEVEL 04
 (FIRST FLOOR PLAN)

CHEMISTRY BUILDING


SHEET
 04

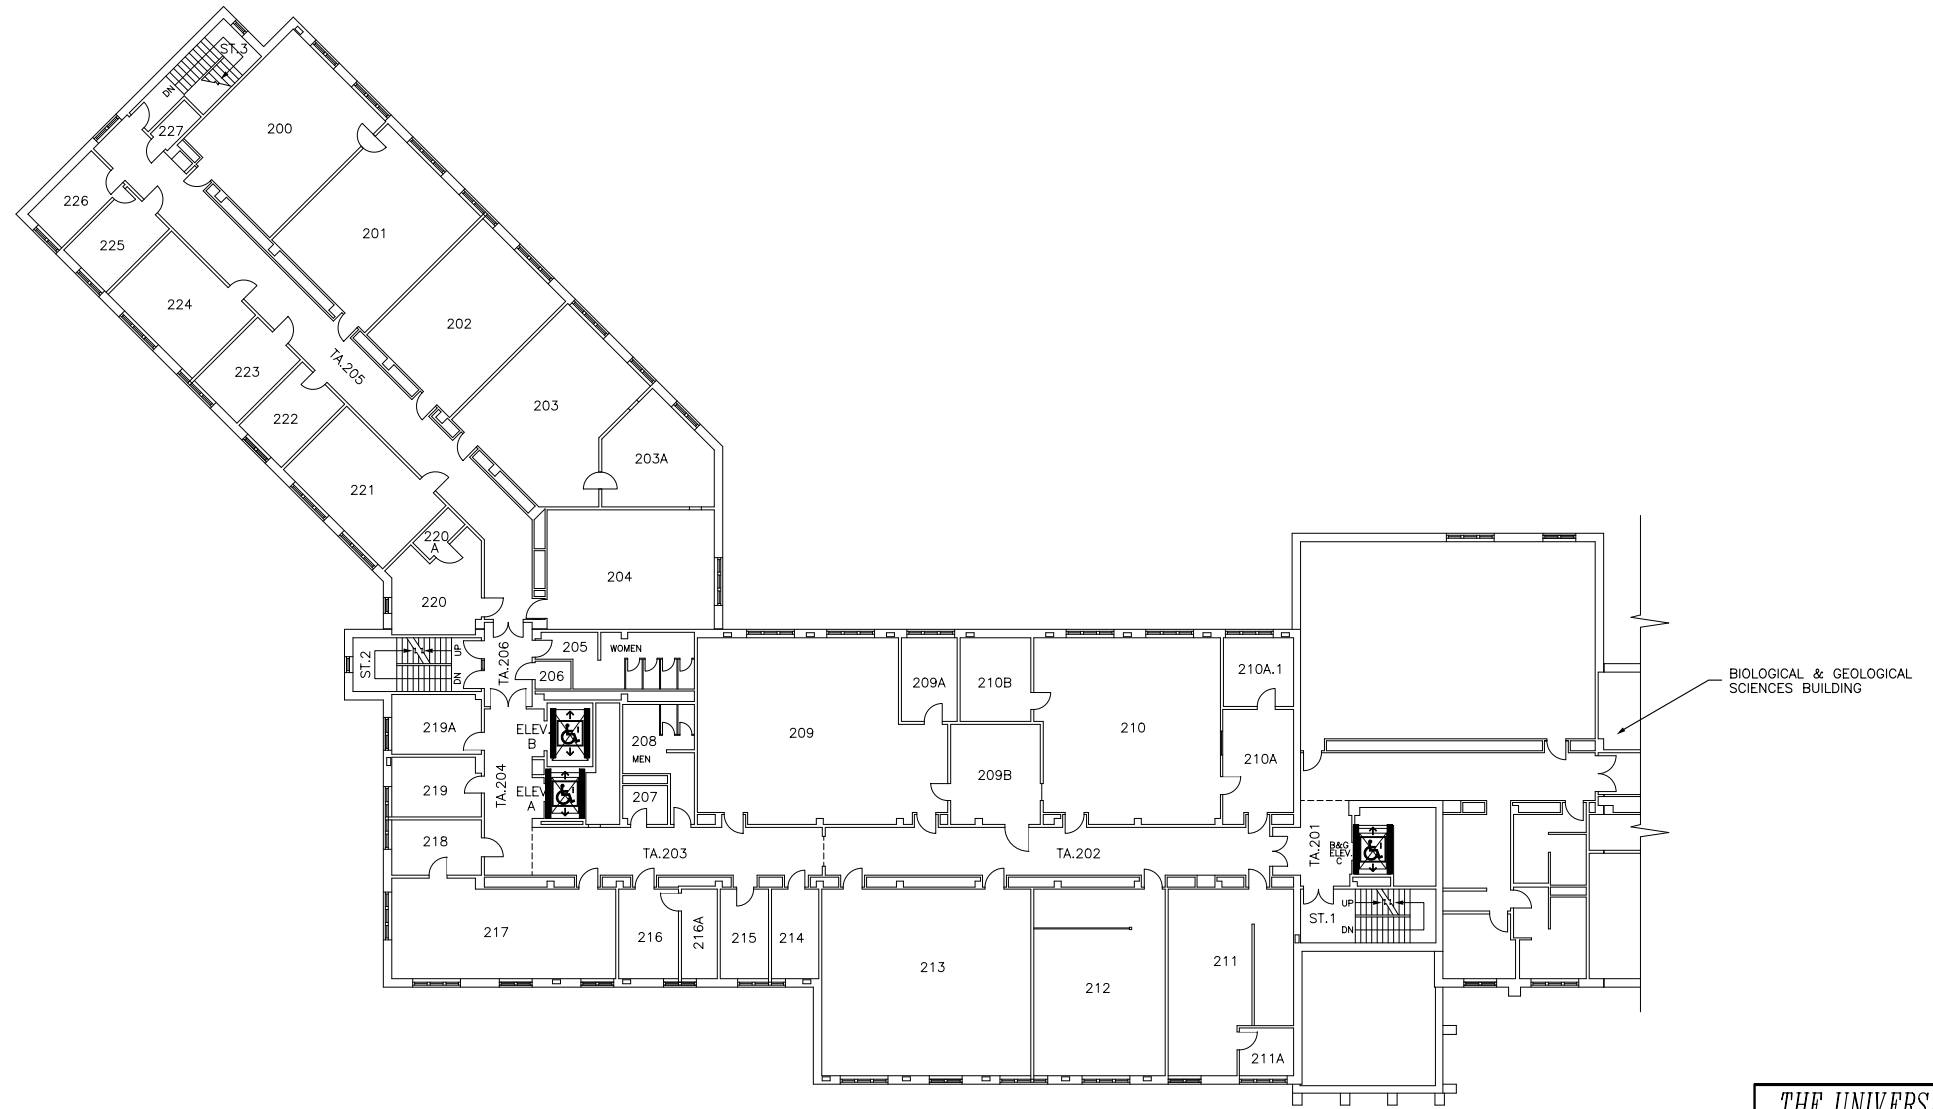

<i>THE UNIVERSITY of WESTERN ONTARIO</i> PHYSICAL PLANT DEPARTMENT	
	SCALE
	DATE 2002-10-04
	DRAWN R.T. / L.S.
	CHECKED
	APPROVED
Facilities Engineering & Construction	
SCALE	
MINIATURE FLOOR PLAN - LEVEL 05 (SECOND FLOOR PLAN)	
CHEMISTRY BUILDING	
DWG. FILE No. CHB\MIN	PROJ. No.
SHEET	
05	

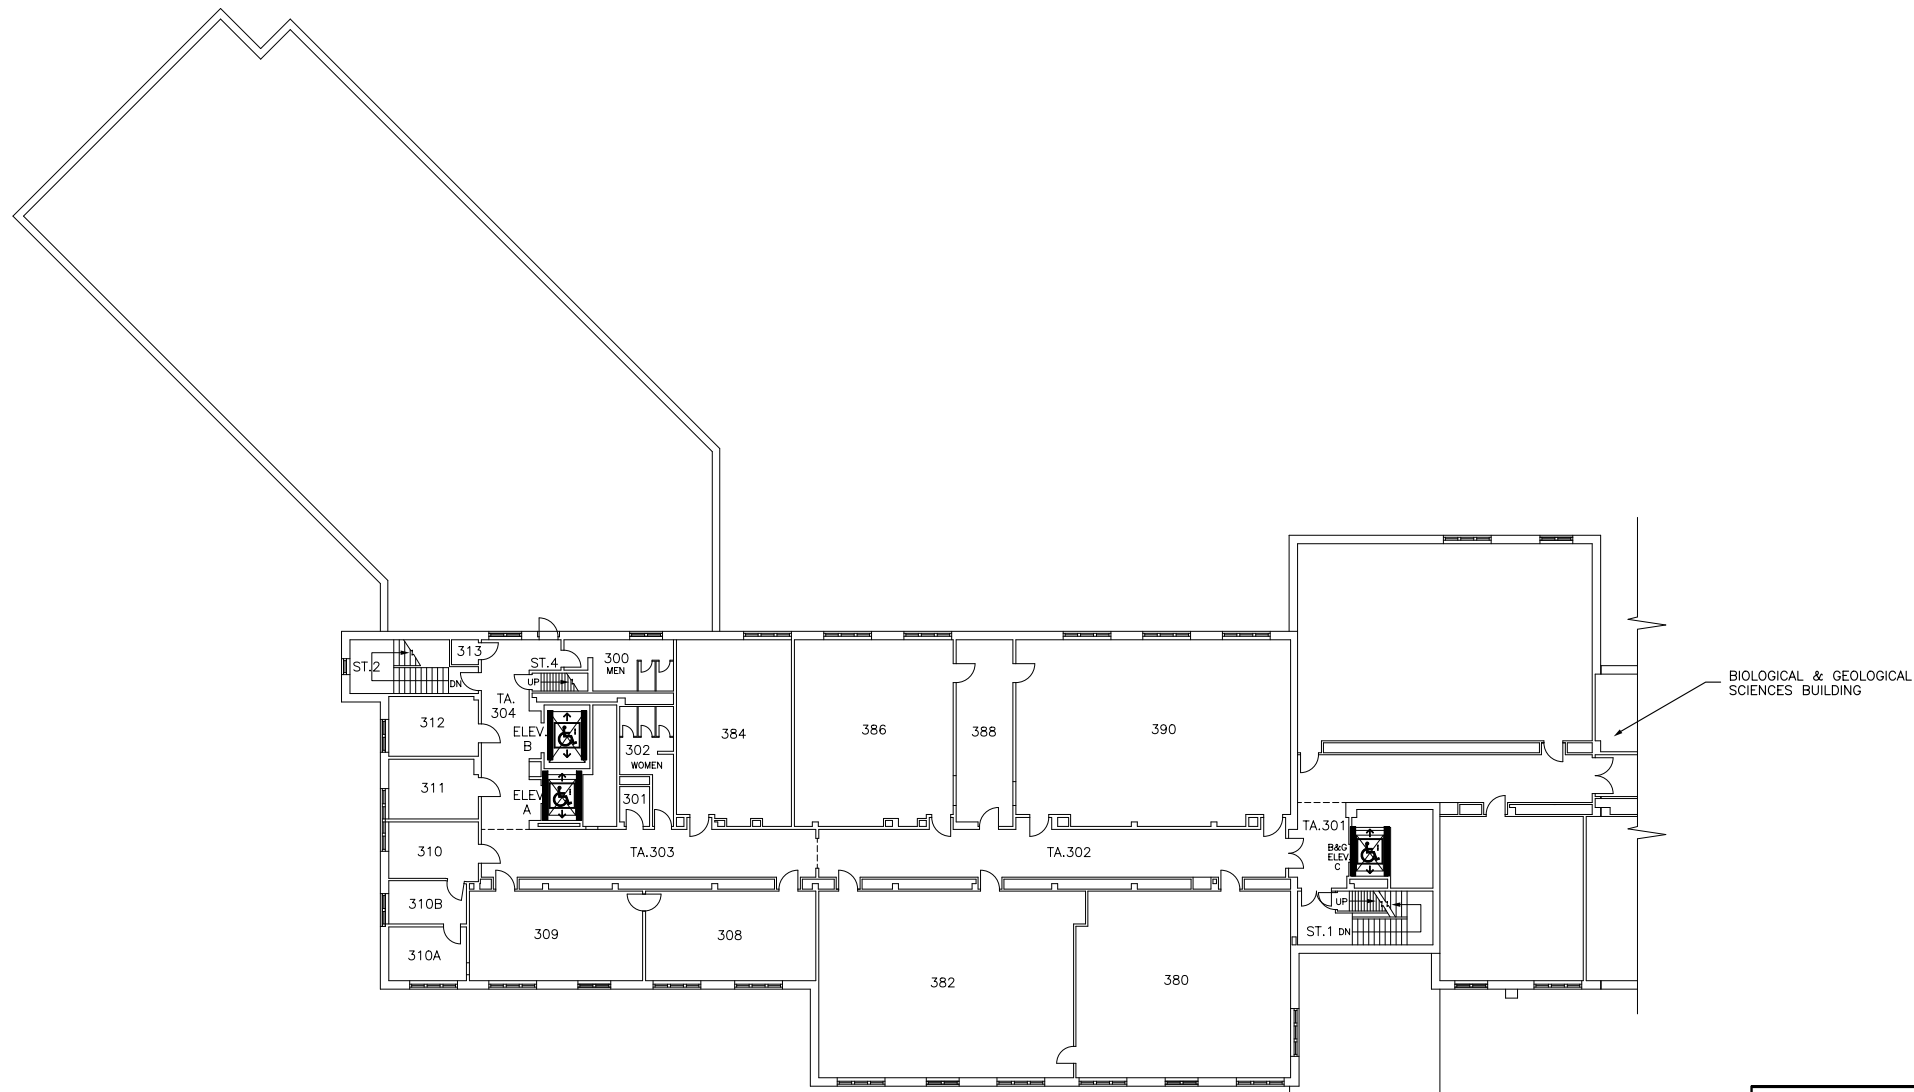

THE UNIVERSITY of WESTERN ONTARIO
PHYSICAL PLANT DEPARTMENT

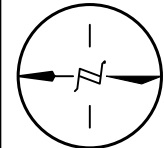	SCALE
	DATE 2004-11-10
	DRAWN R.T. / L.S.
	CHECKED
	APPROVED
Facilities Engineering & Construction	DWG. FILE No. CHB\MIN
SCALE 0 5 10 15 20 25 50	PROJ. No.
MINIATURE FLOOR PLAN - LEVEL 06 (THIRD FLOOR PLAN)	SHEET
CHEMISTRY BUILDING	06